


The existing shops and housing above on Danebury Avenue will be replaced with a new supermarket, new shops and housing above.

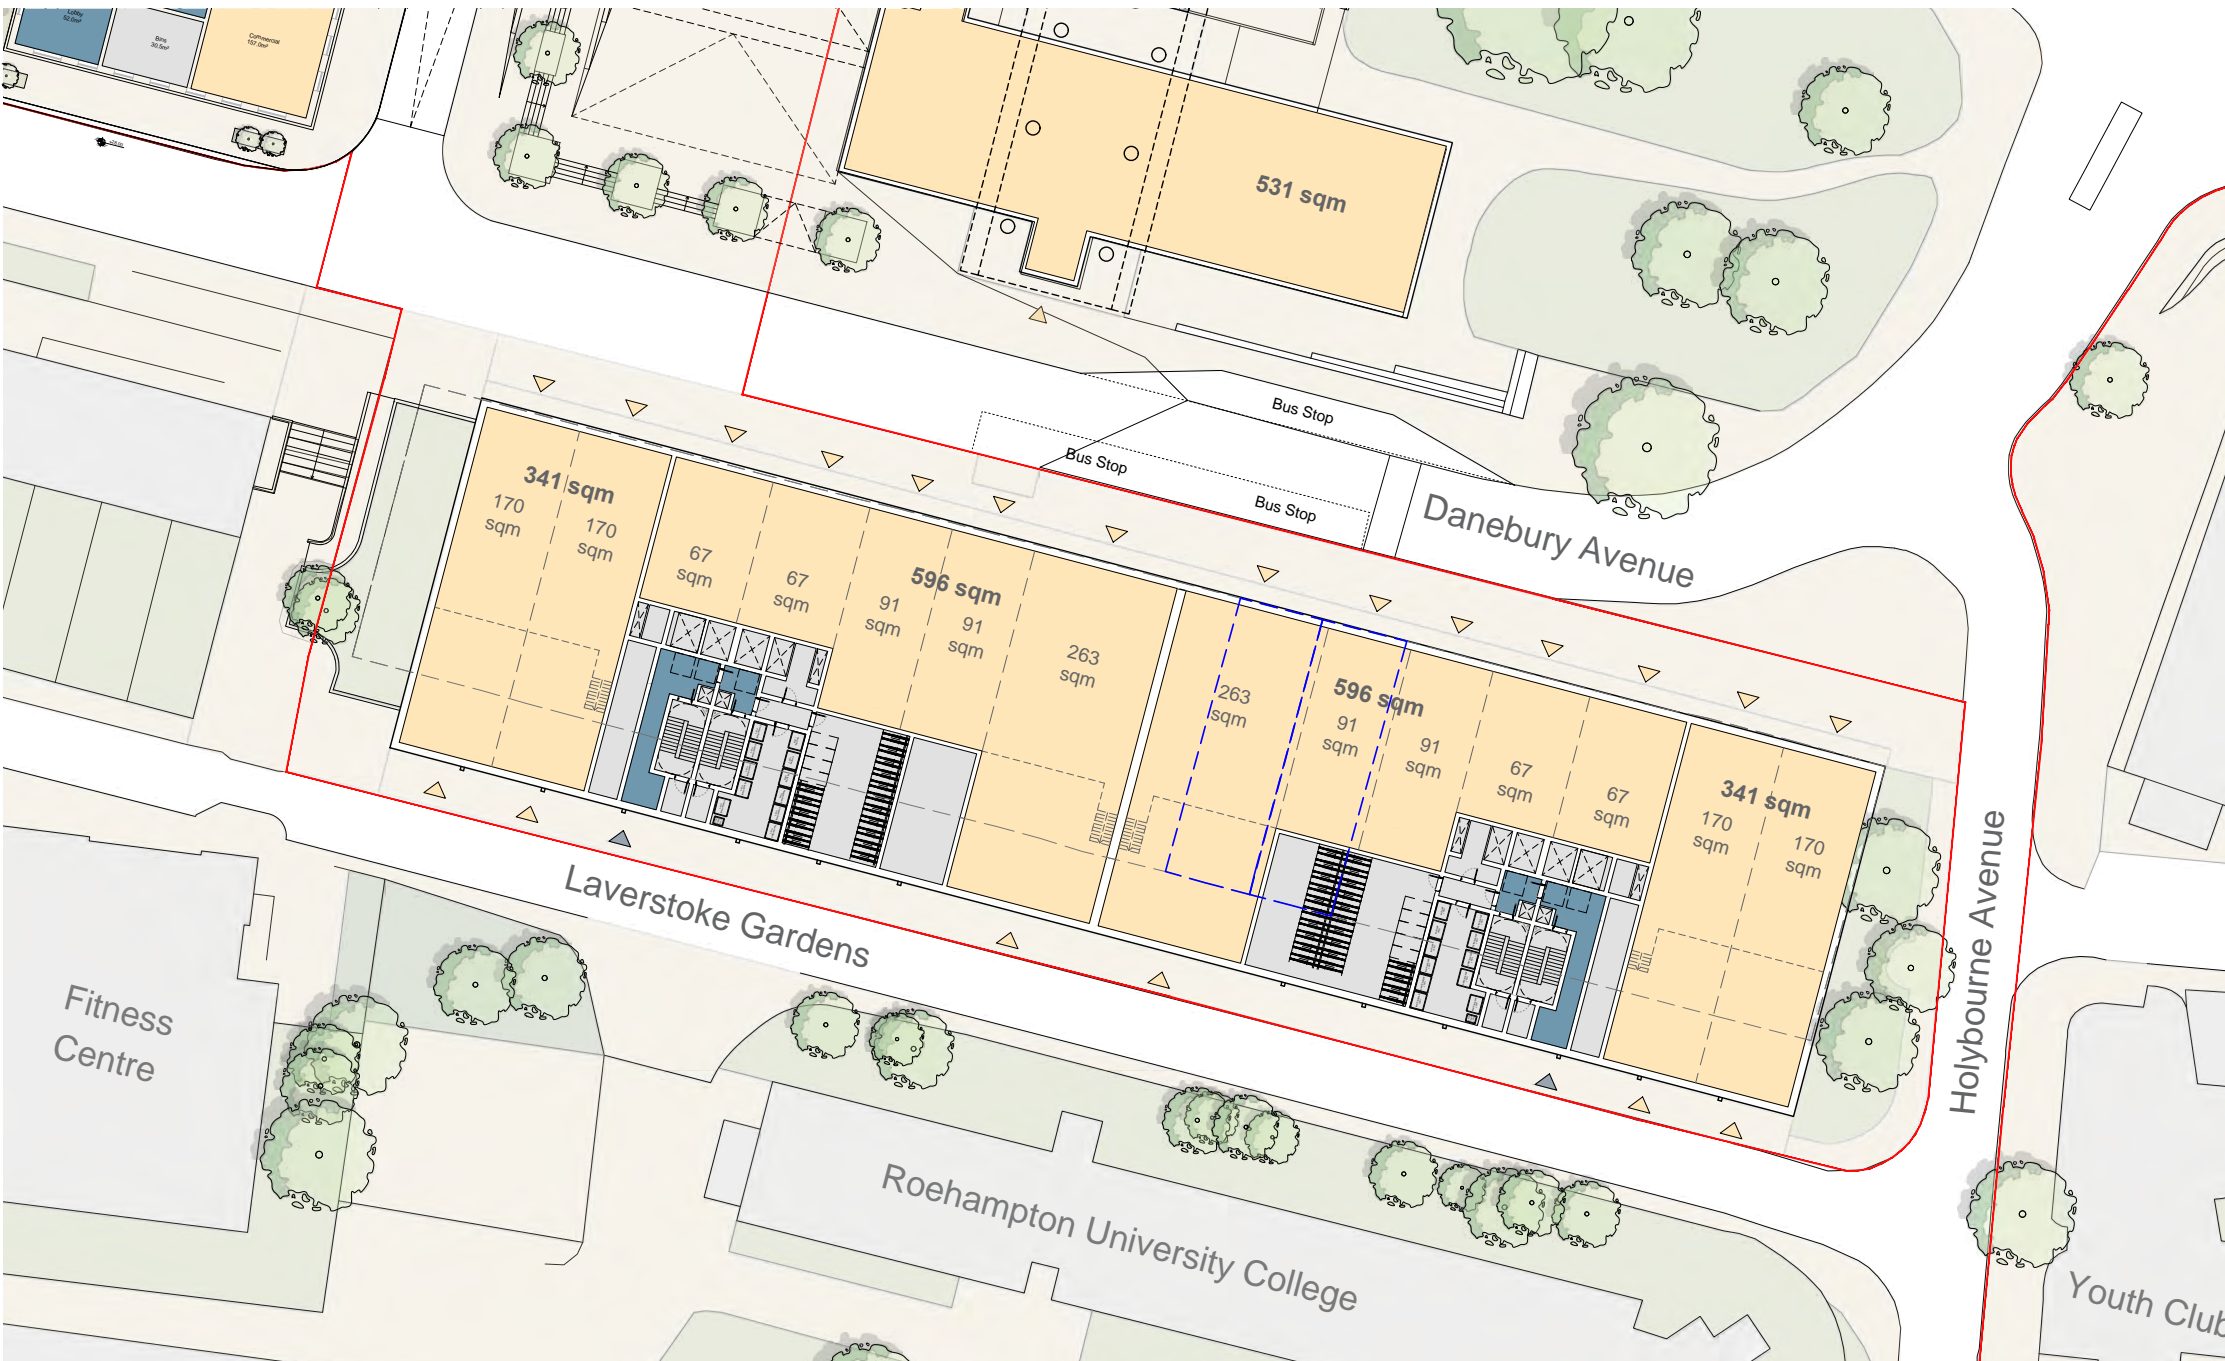

Ground Floor plan



A birds eye view into the proposed new community square

A new Community Square with a range of active uses overlooked by homes



Second Floor plan

New community or commercial uses relocated into the existing library building



Proposed view of the new Danebury Retail Parade with homes above



Proposed view of the new community square next to Allbrook House

